


2nd Floor
Scale: 1/4"=1'-0"

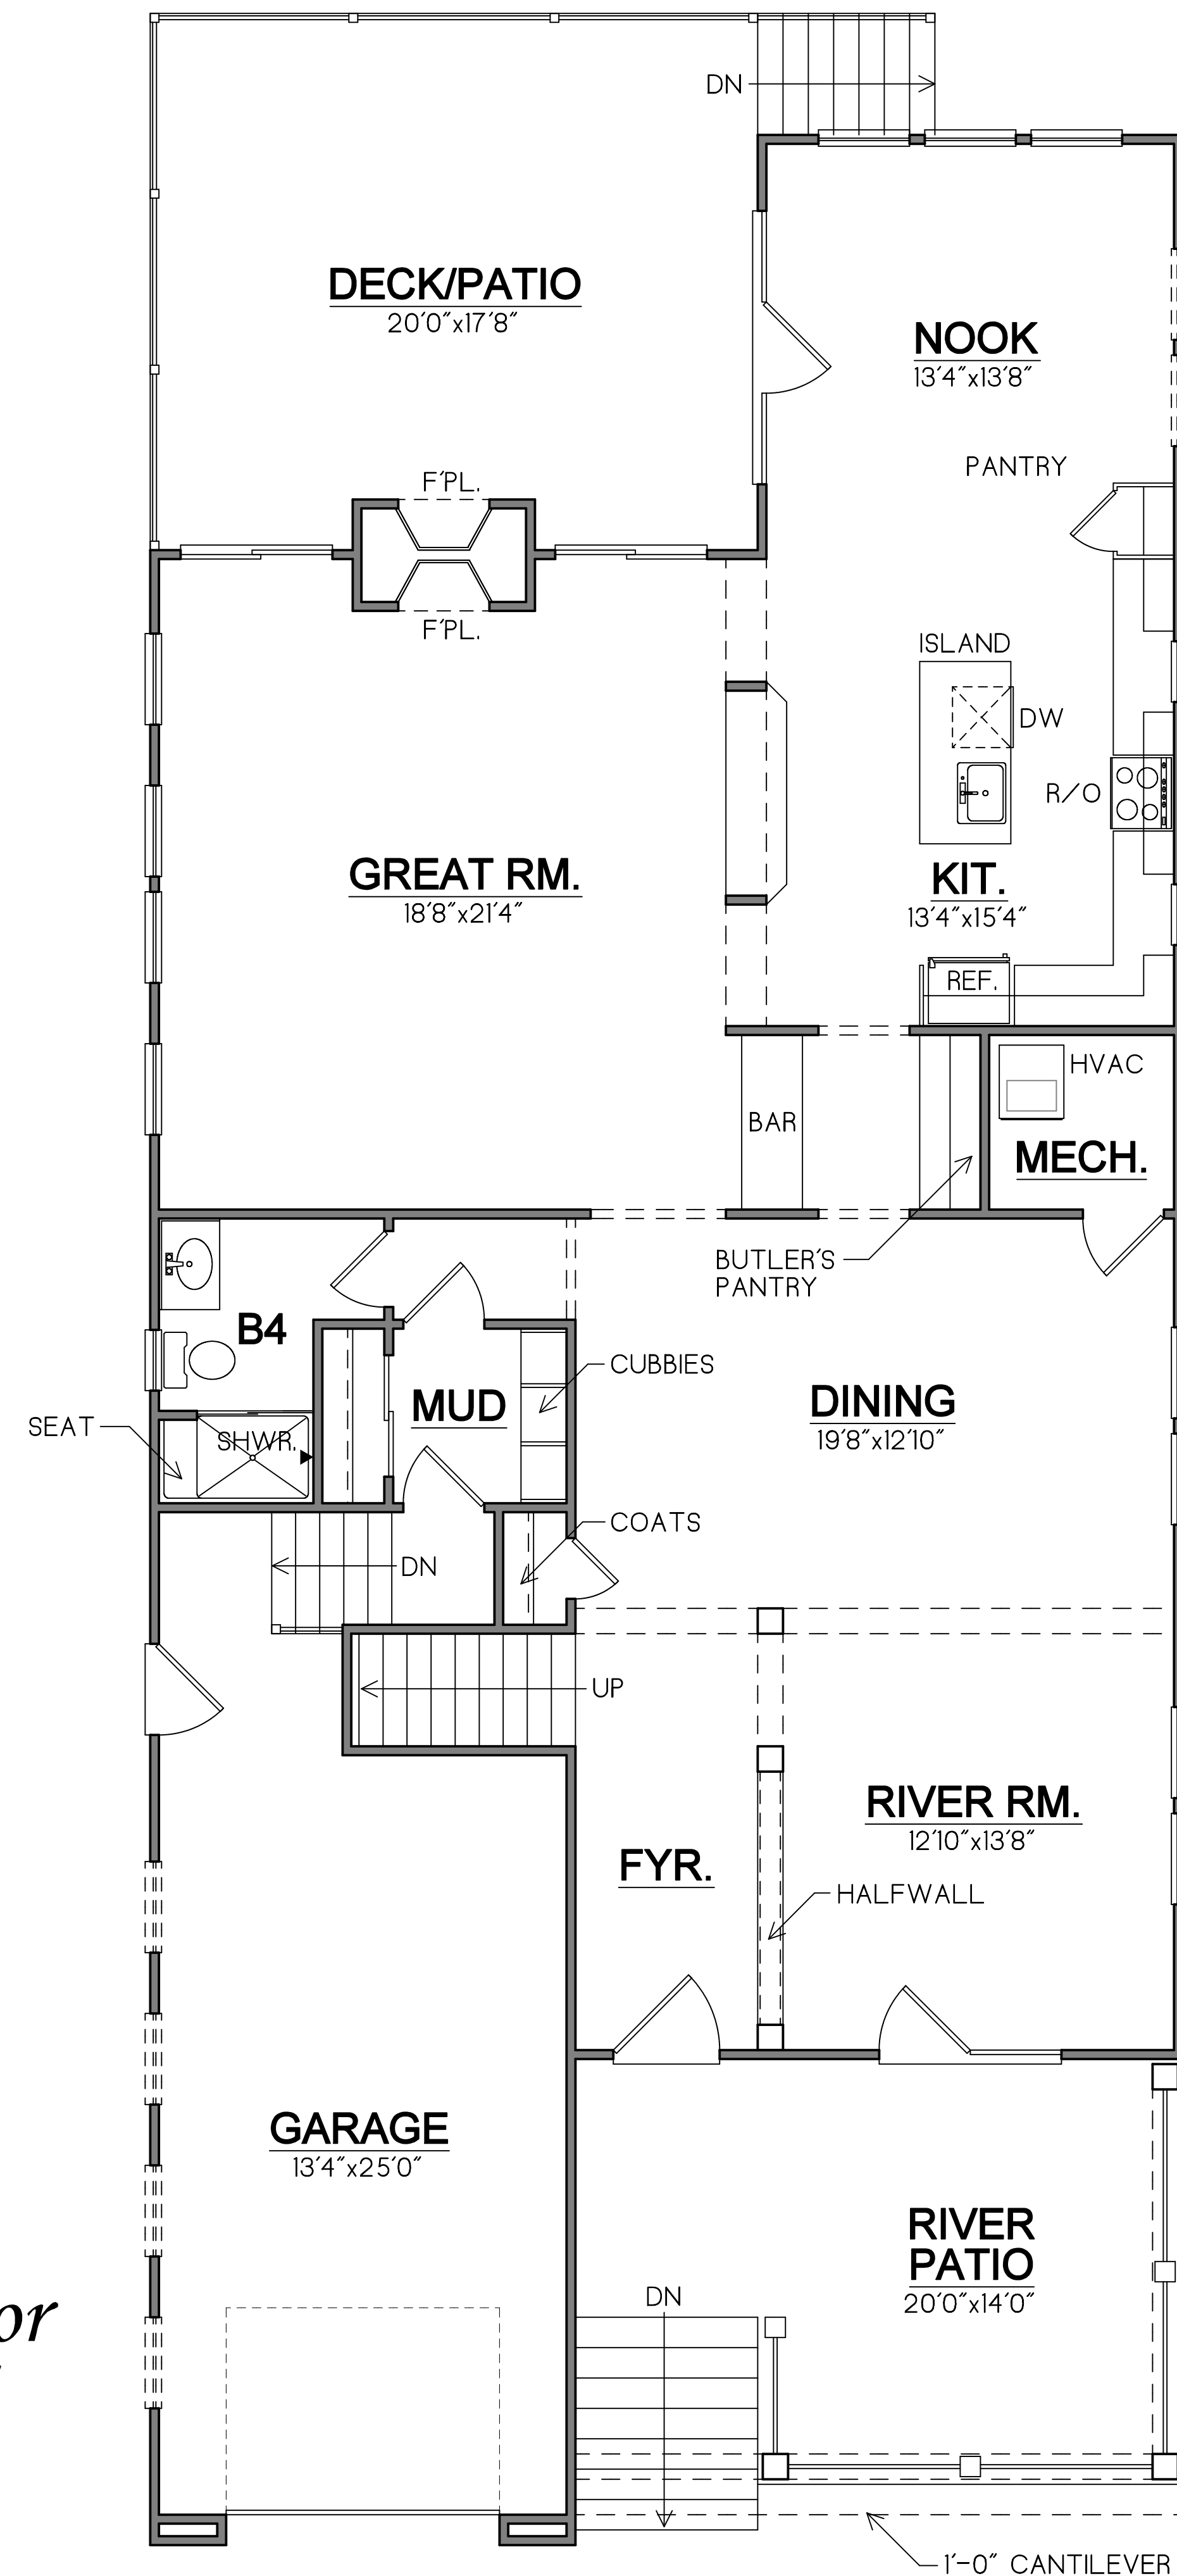

1st Floor
Scale: 1/4"=1'-0"

1st - 1,674 sq.ft.
2nd - 1,909 sq.ft.
Total - 3,583 sq.ft.

Managed By:
Drawn By: JB
Checked By: PG
Redlined By:
Date:
Issue For Permit:

Issue For Bid:
04-24-11

Issue For Construction:

Revisions:

© 2011 Virtuoso Architect, LLC
This document is the sole property
and copyright of the architect and
shall not be used or reproduced in
any form without authorization.



K-SHAW CONSTRUCTION
SEA BRIGHT, NJ
LOT 7.02 BLOCK 2

VIRTUOSO
ARCHITECTURE
Paul Grabowski
Registered Architect A.L.A.
900 Sea Girt Avenue
Sea Girt, NJ 08750
Business: 732.612.3125
Mobile: 732.492.7318
PaulGrabowski@optonline.net

Sheet No.

A4

Of Sheets

Project No.
11332-R5